




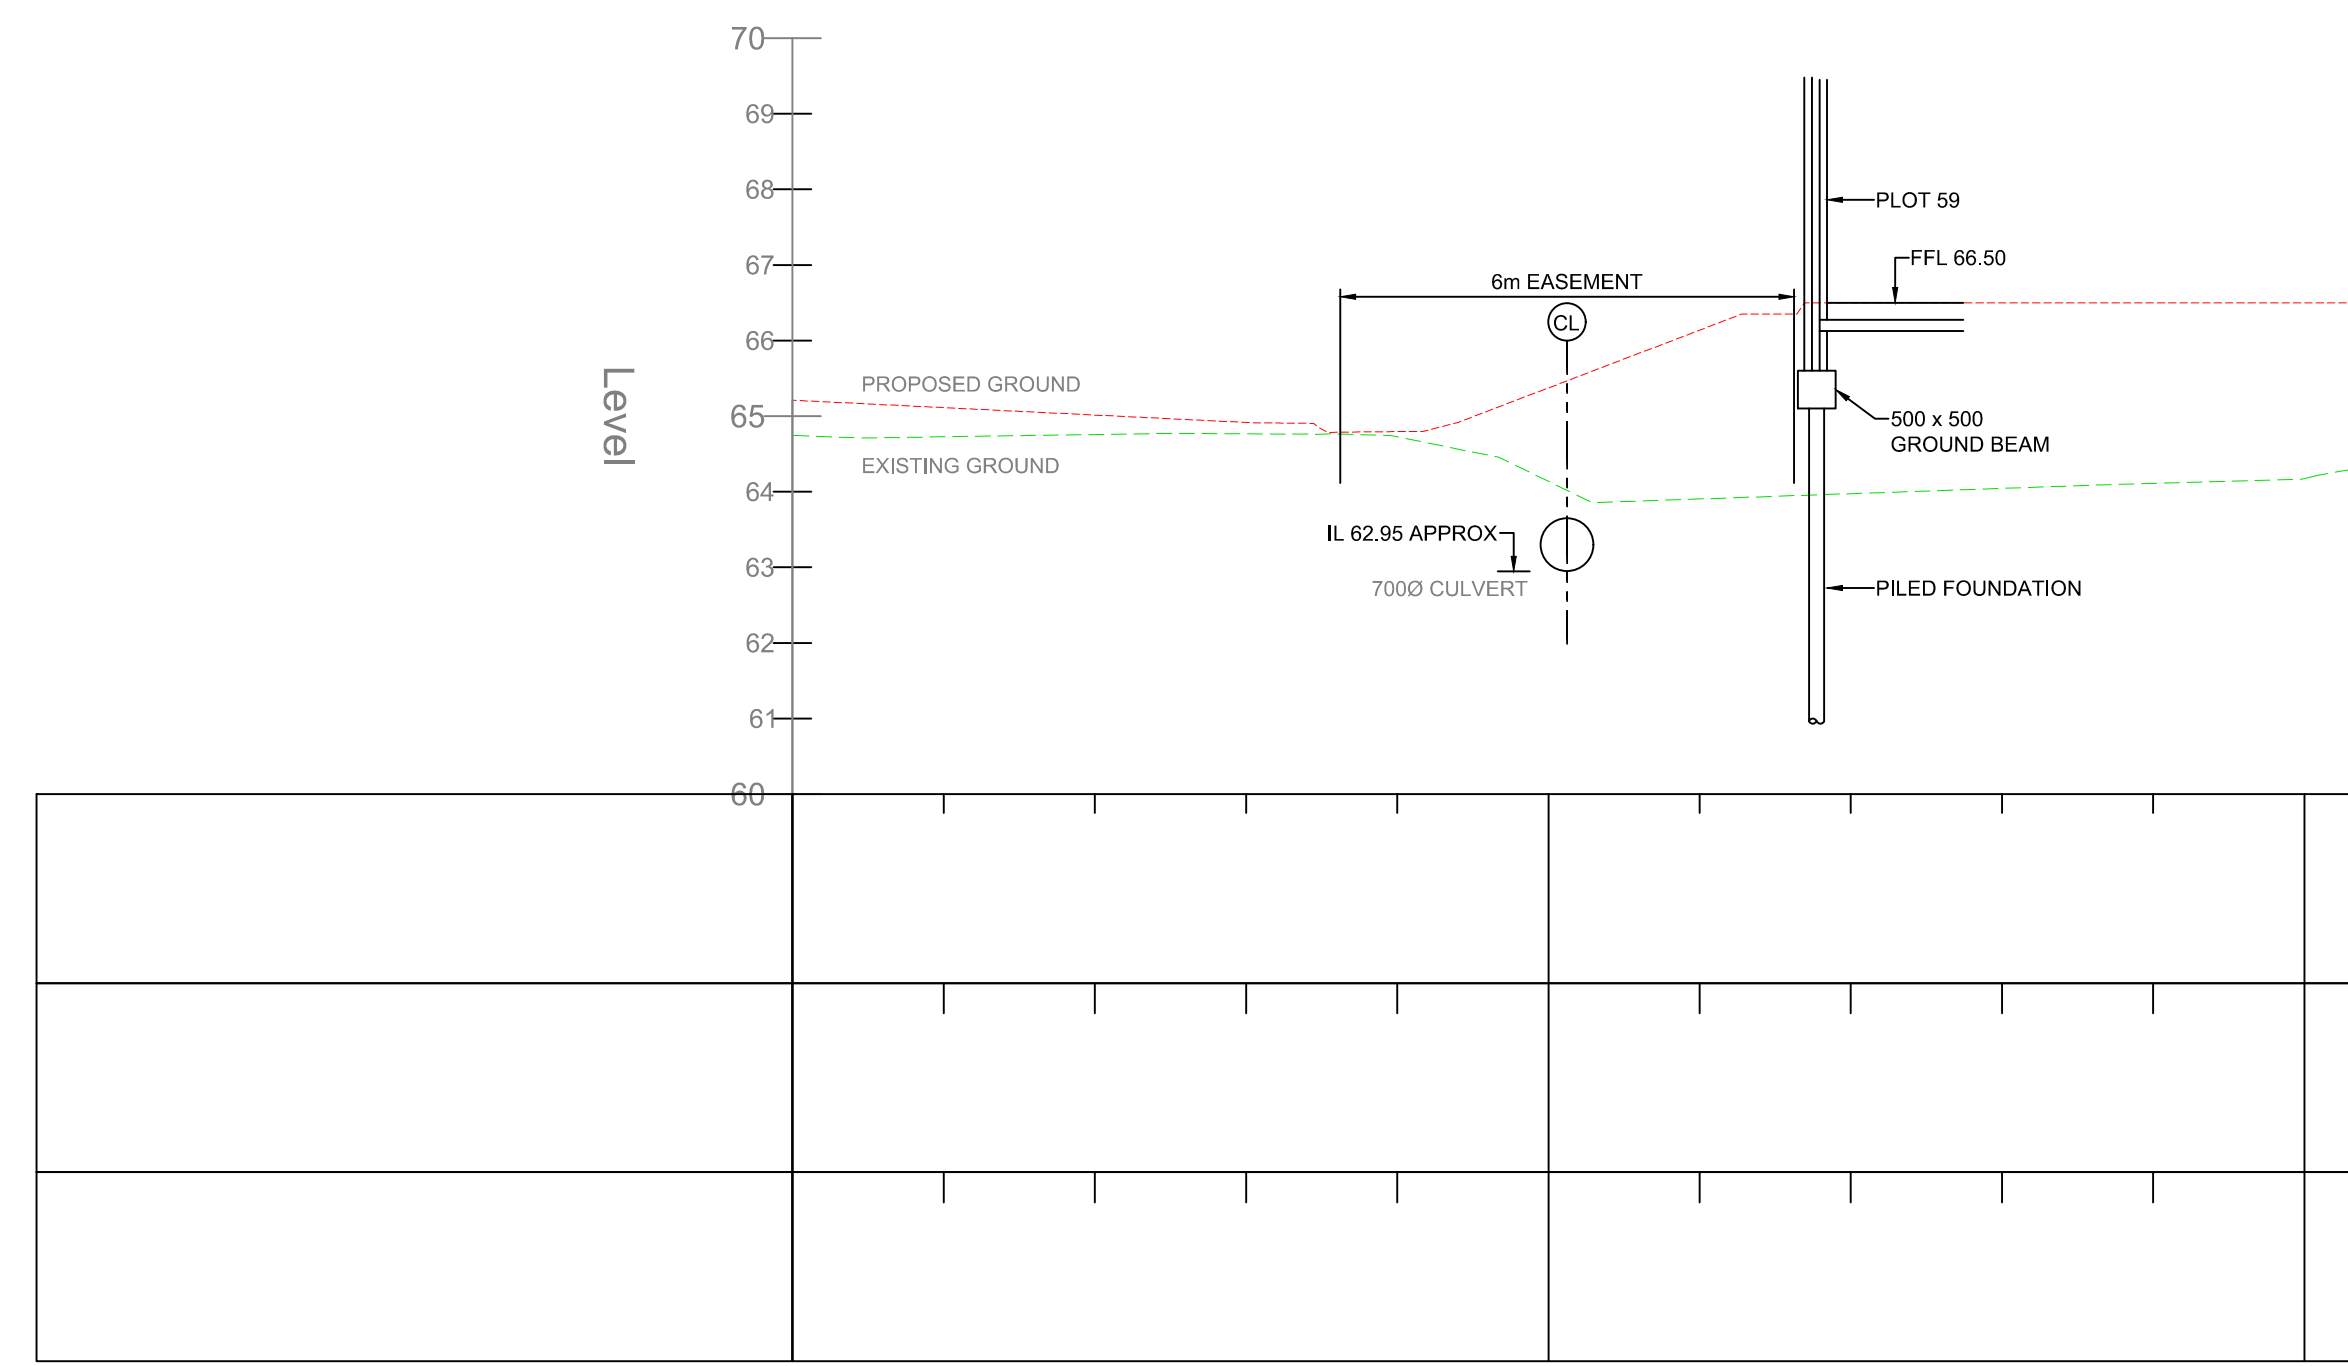


SECTION 1-1 (PLOT 59)

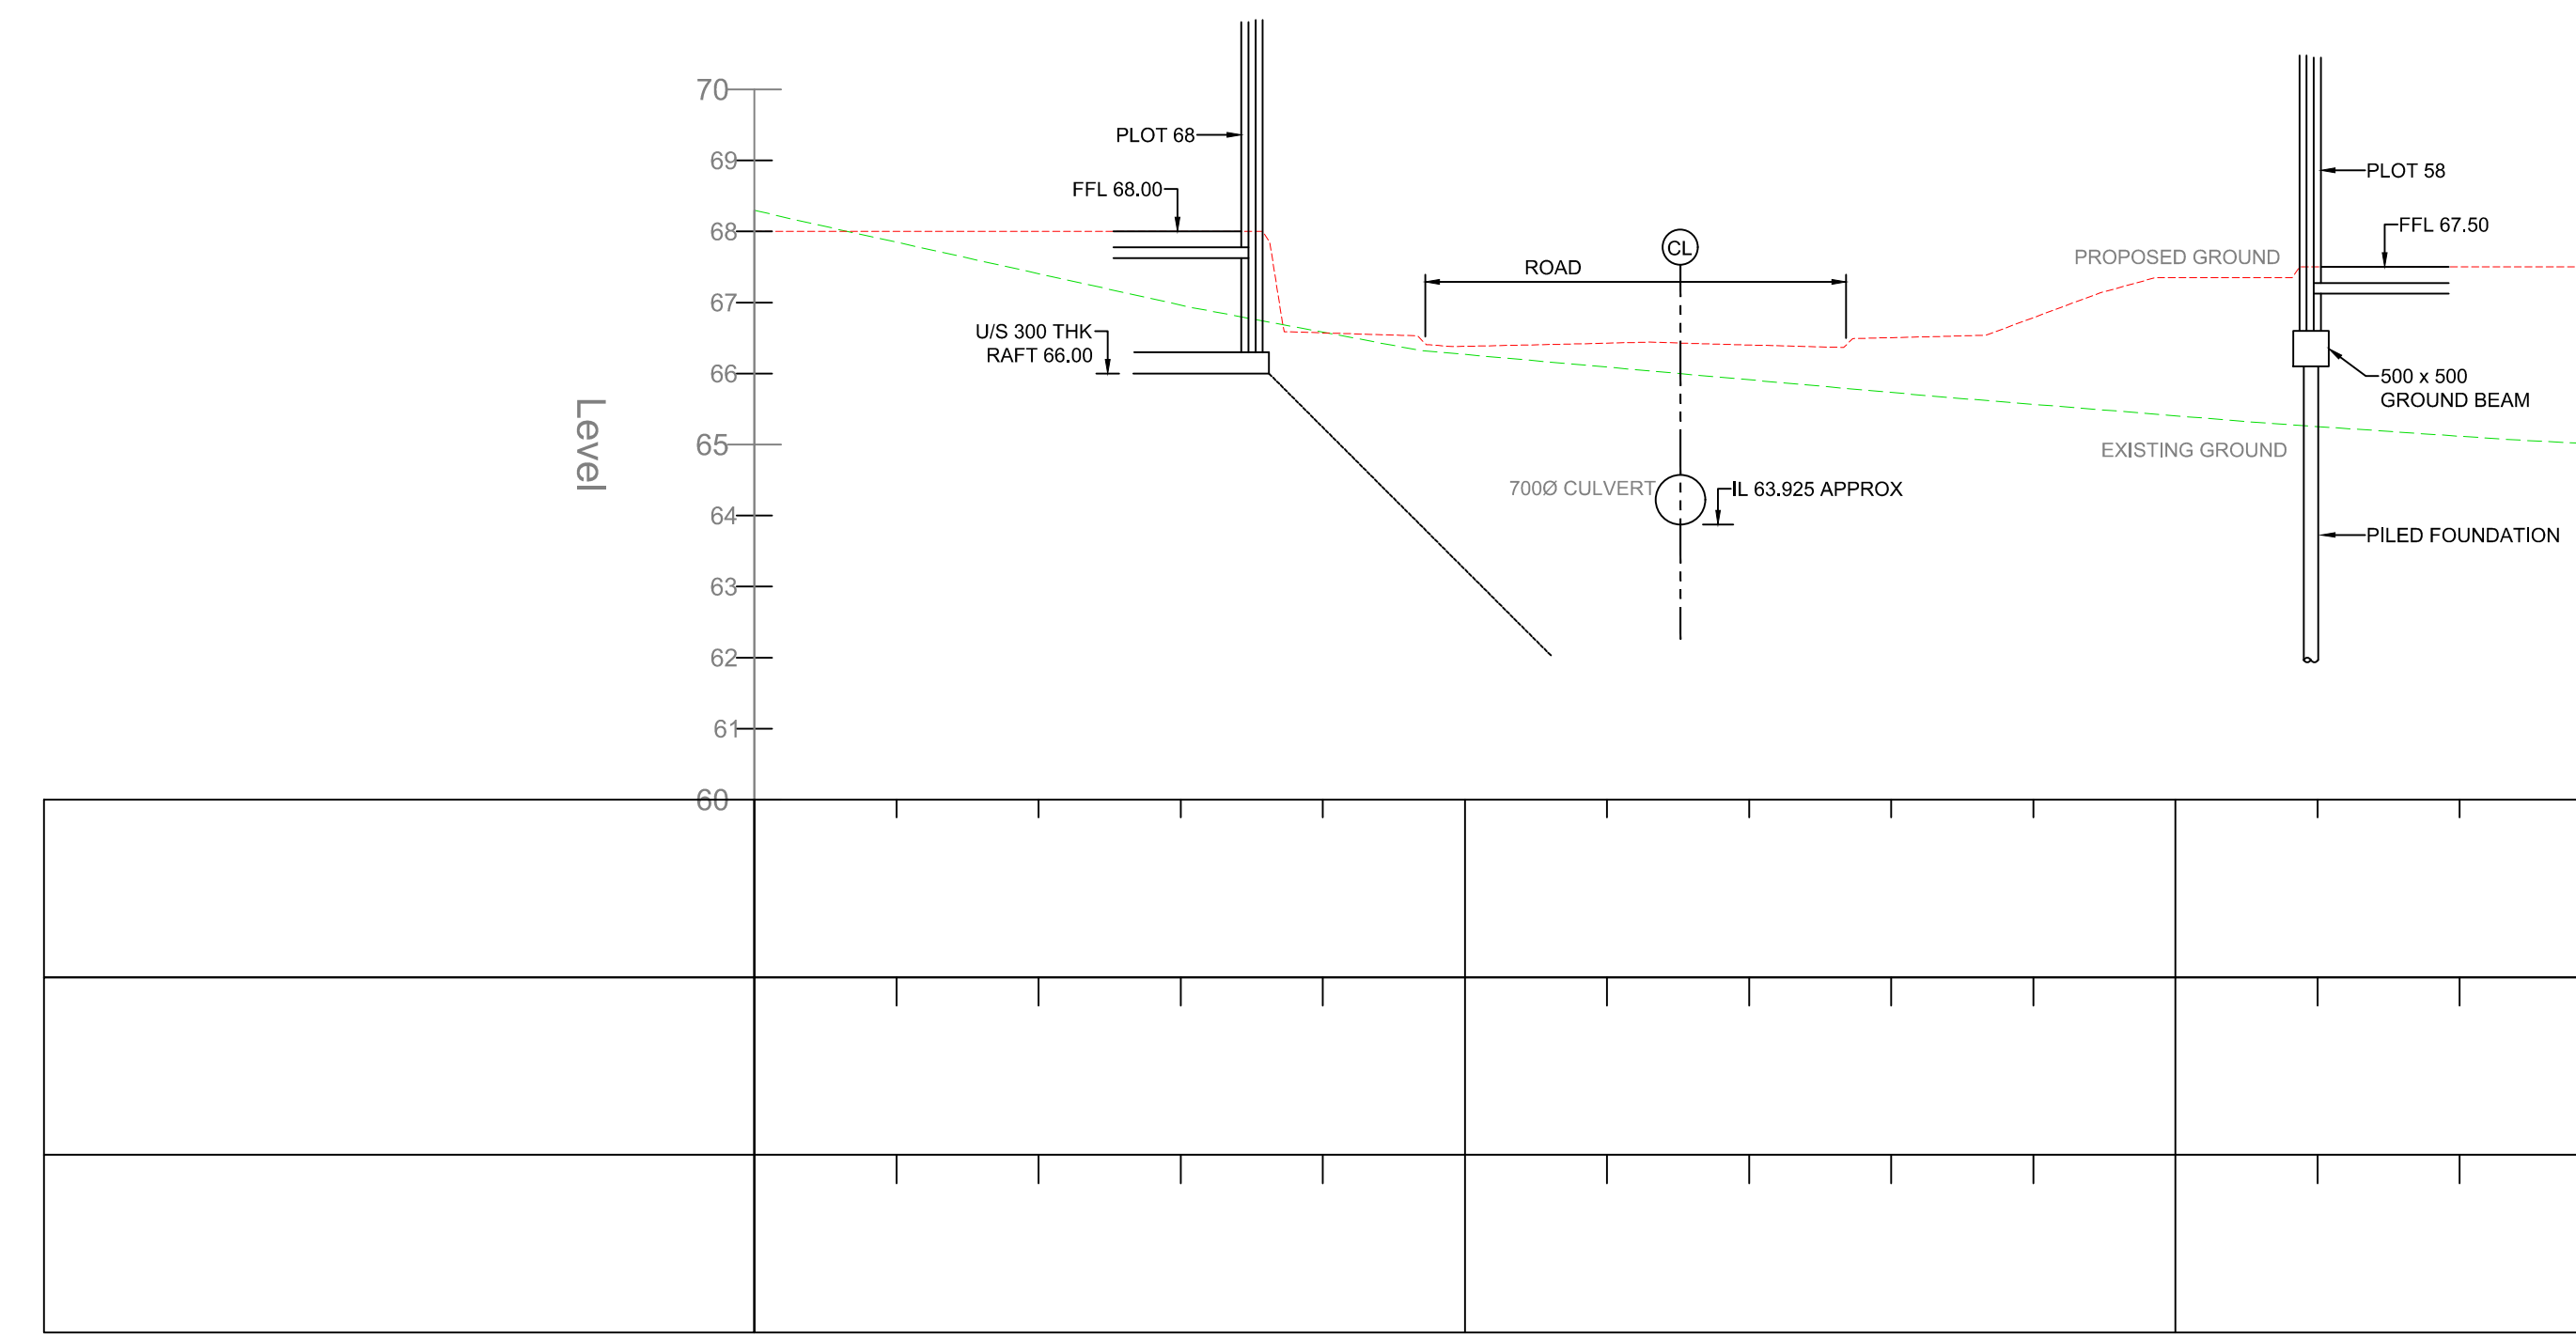

SECTION 2-2 (PLOT 68/58)

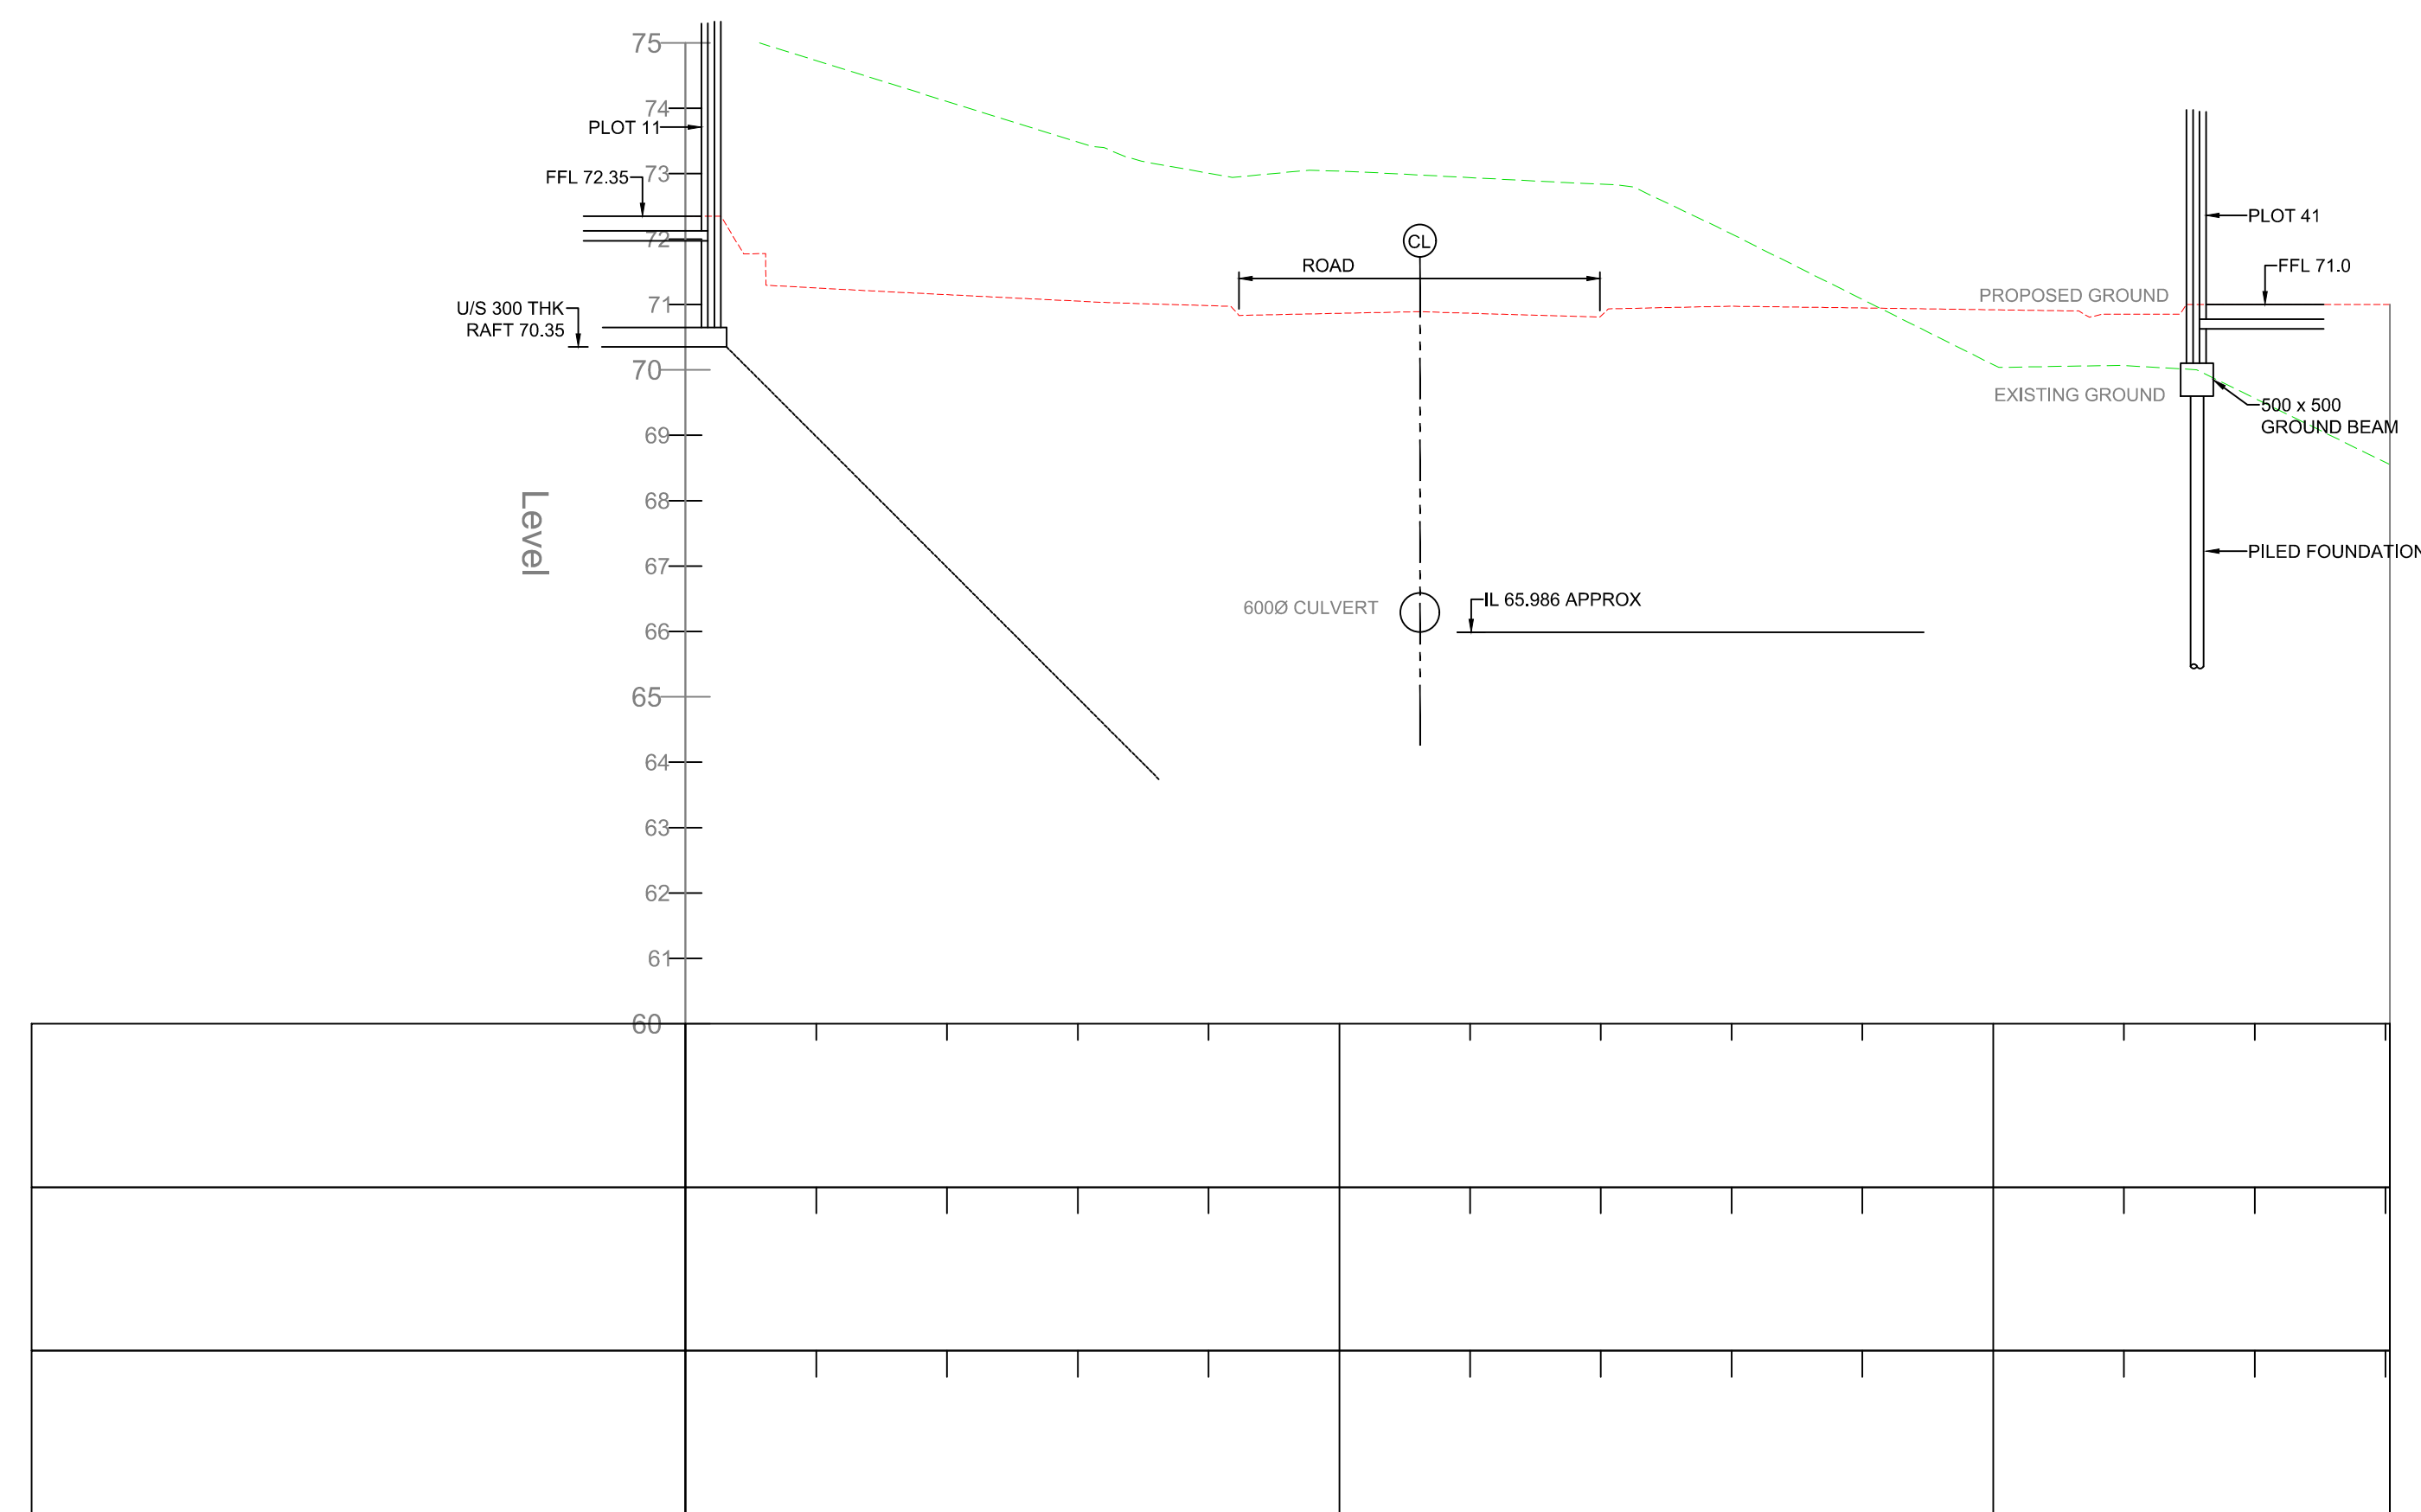

SECTION 3-3 (PLOT11/41)
1:100

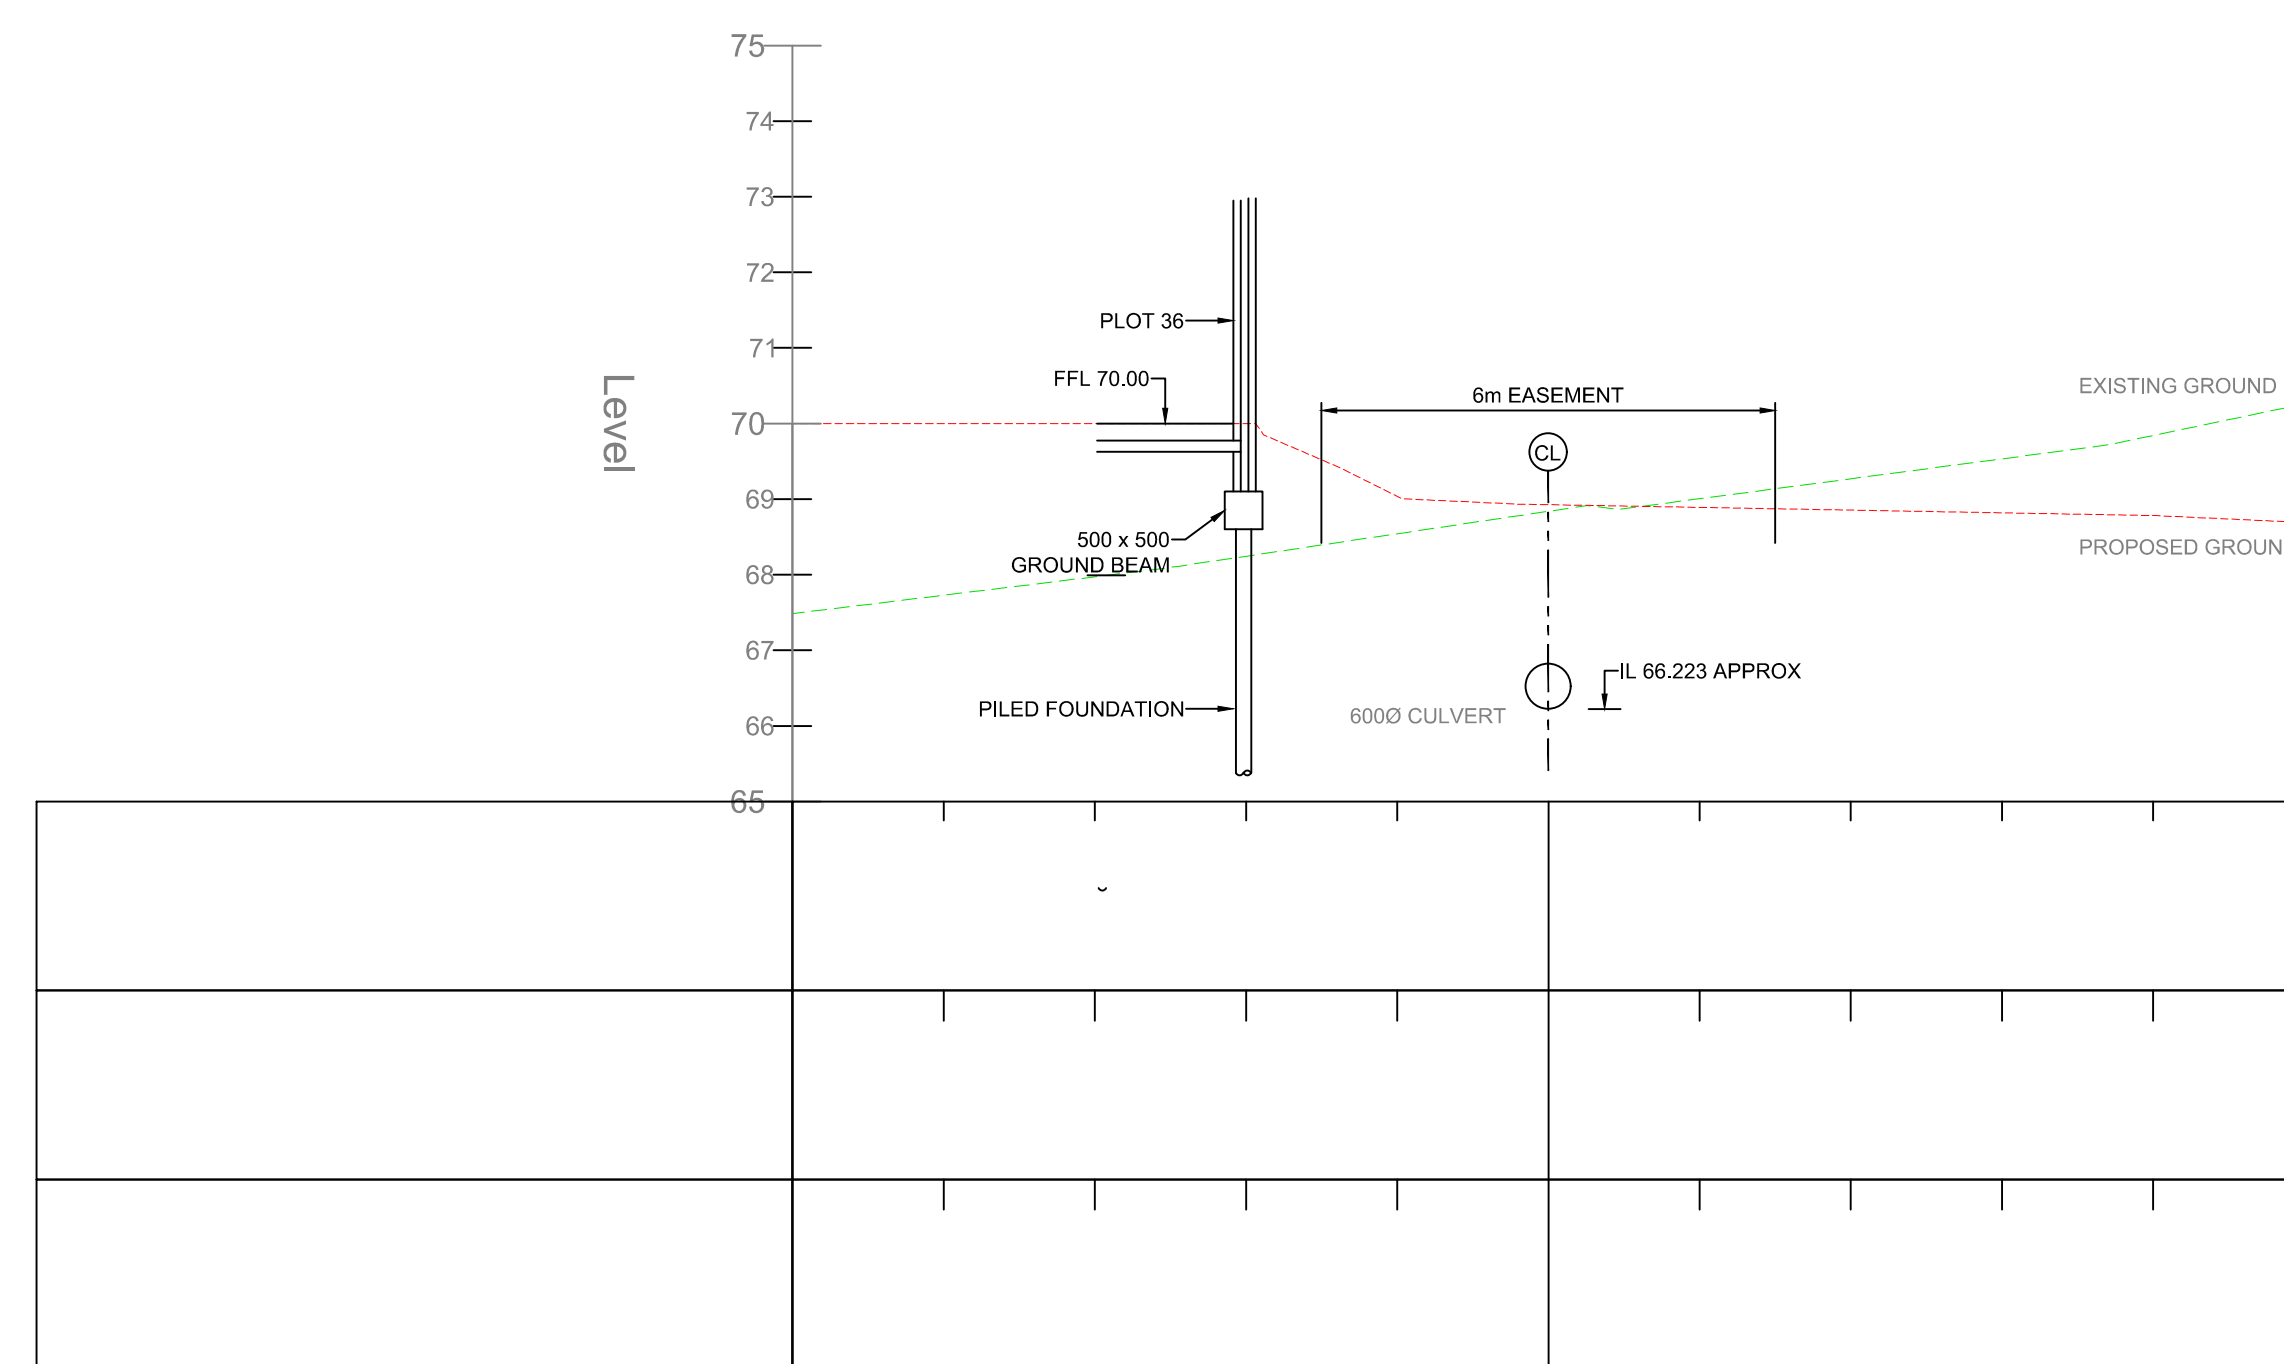

SECTION 4-4 (PLOT 36)



SITE PLAN

SCALE 1:500

REV	DESCRIPTION	BY	DATE
status			
FOR INFORMATION			
 CD Gray CIVIL & STRUCTURAL ENGINEERS			
client ENZO HOMES			
project HEOLY GLYN GLYNNNEATH			
drawing title CULVERT SECTIONS			
drawn	SB	date	KE
date drawn	4.12.20		project no.
scale	AS SHOWN		SK06
date			rev.
scale			-