








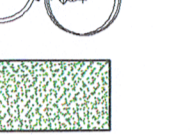

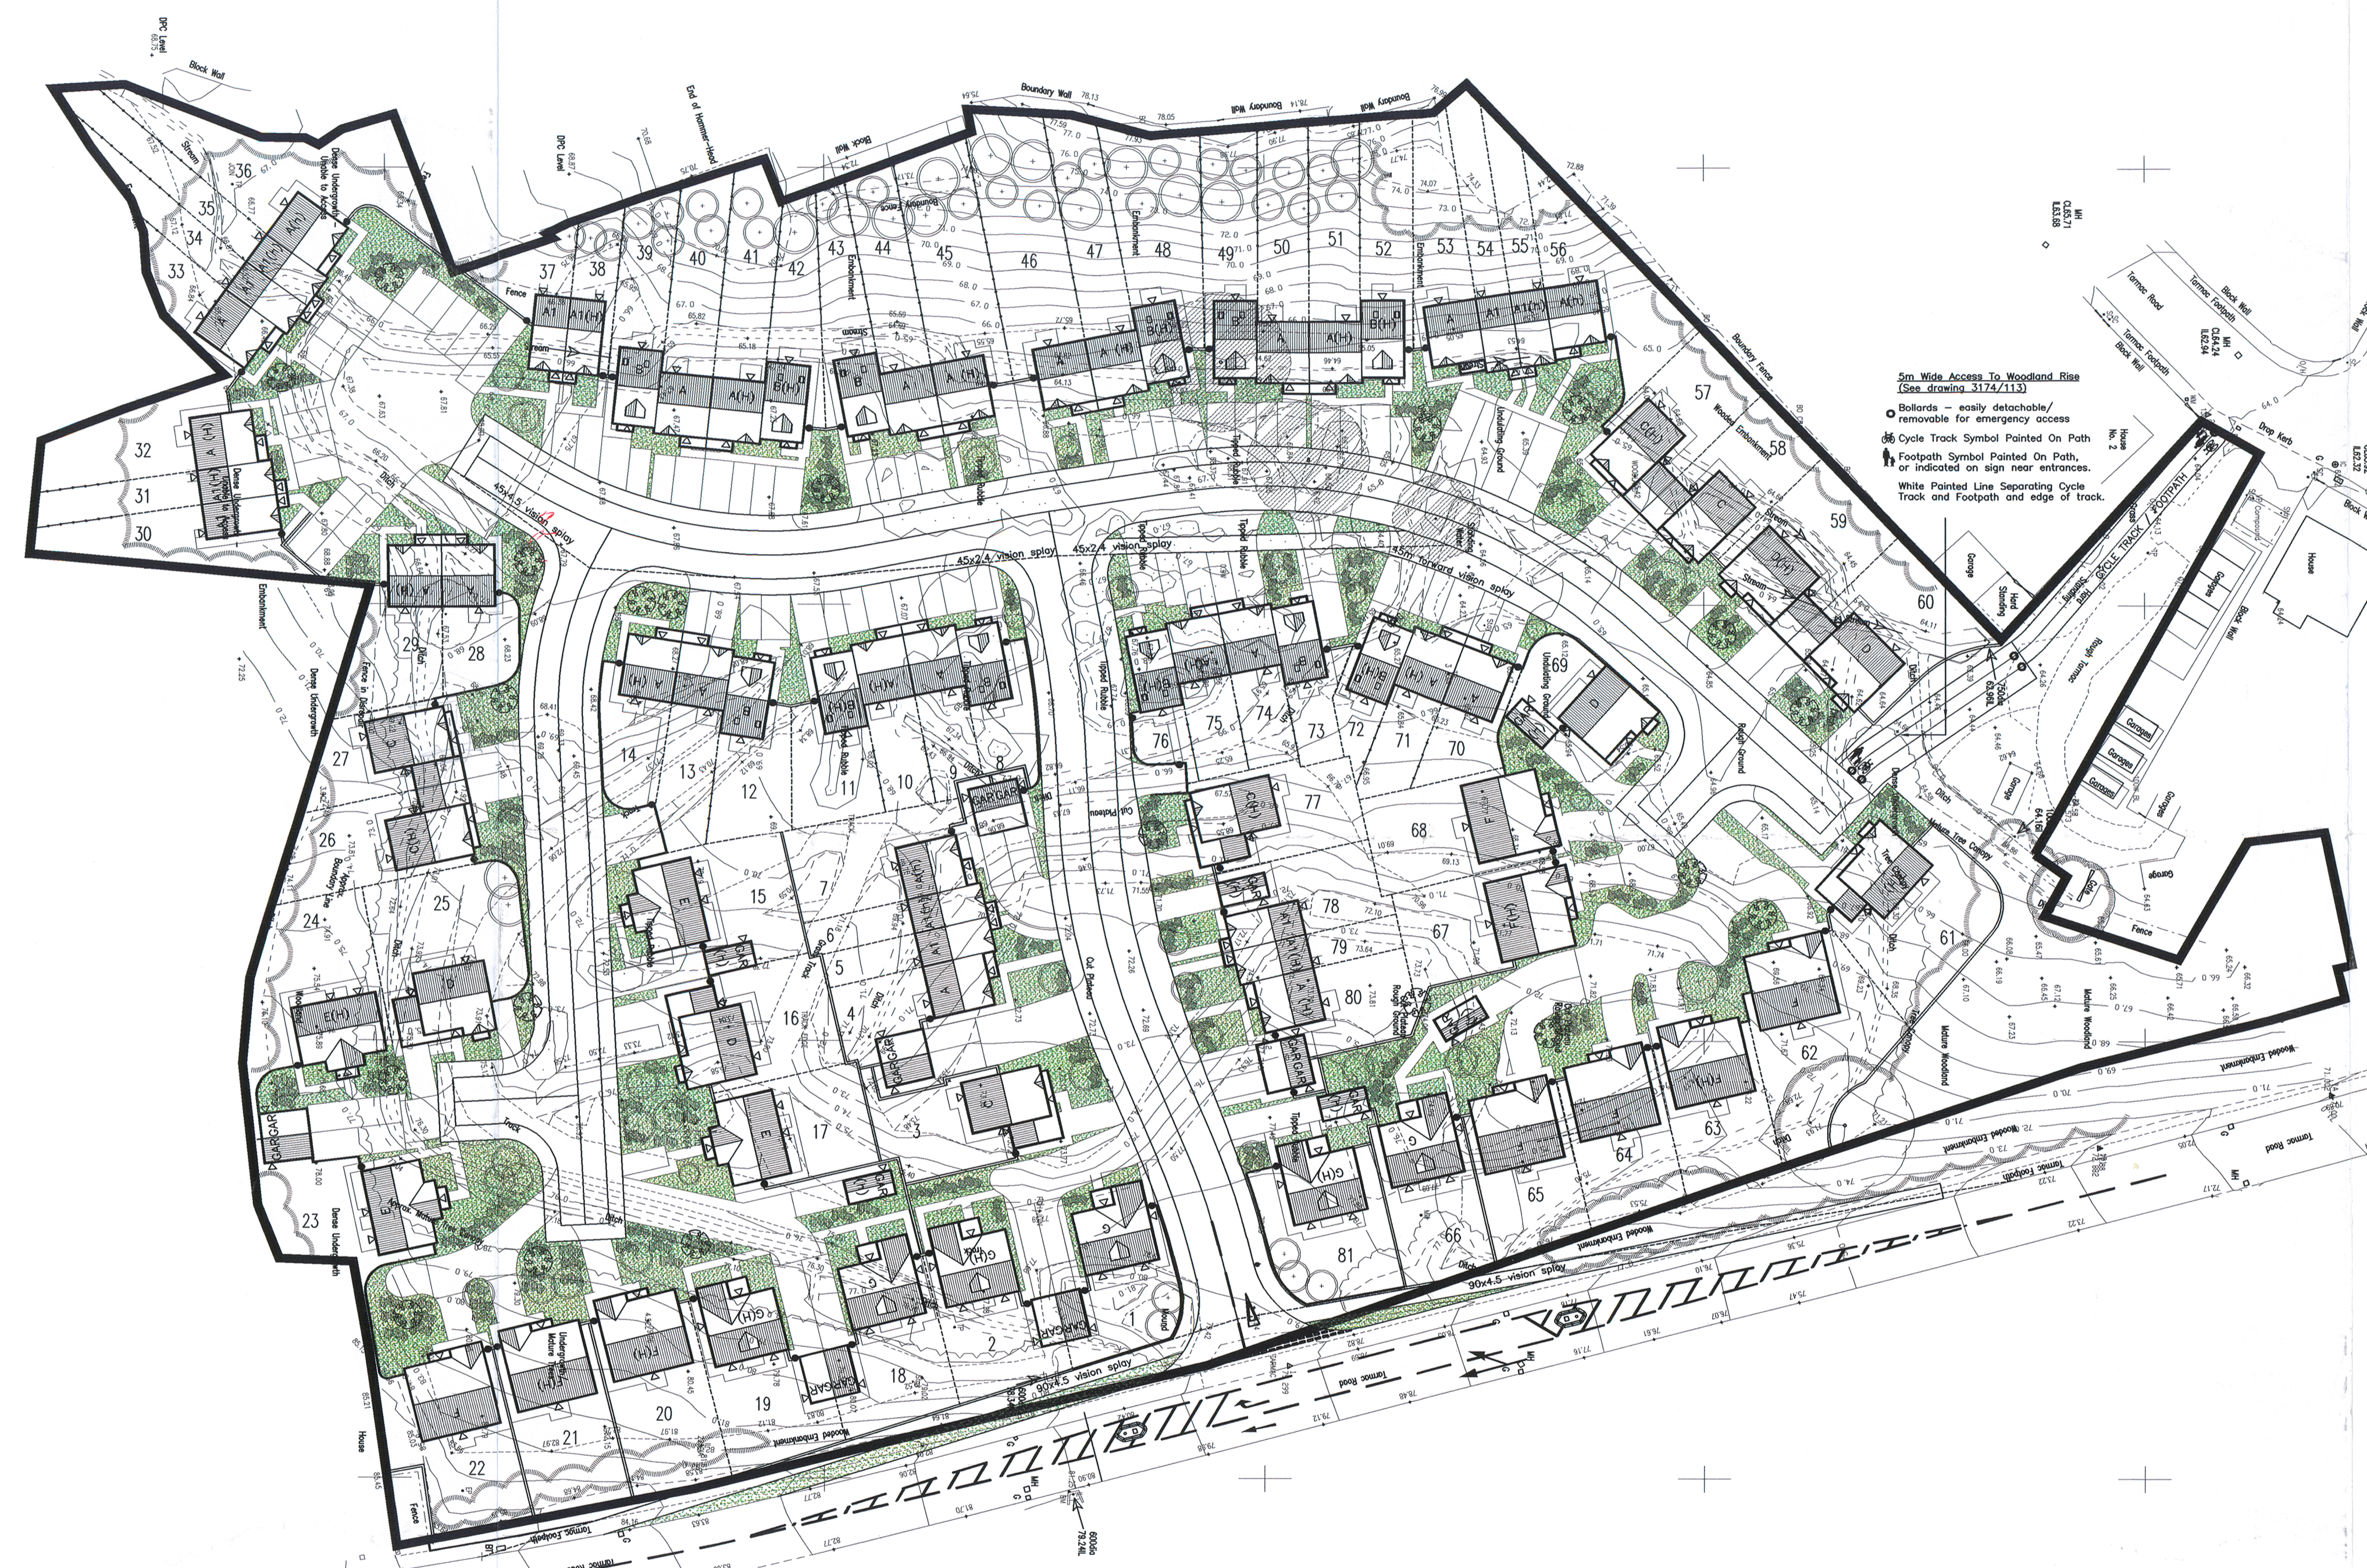


**LEGEND**

-  1.8m high brick screen wall.
-  Proposed retaining wall - height to be confirmed.
-  1.8m high timber screen fencing (dark stained).
-  1.5m high timber screen fence
-  Post and wire fence.
-  Personnel access gate.
-  Existing trees to be removed.
-  Existing trees to be retained.
-  New tree and shrub planting. Refer to landscaping selection.
-  Turfed front gardens.
-  New line of tree canopy

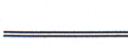

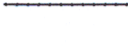Rev	Description	Date
K	Footway/cycleway link with Woodland Park amended at request of N&PT Highways.	29/06/05
J	Plots 64 & 65 moved back to achieve 3.2m drive widths. Vis-aplays amended. Adoptable footway widened in front of Plots 77-80.	22/06/05
I	Access junction with Heol Y Glyn moved to vision splay. Plots along new access post and adjacent to Heol Y Glyn moved to new line. House type F added adjacent to Plot 66. 1no. house type B removed from South Eastern courtyard area. Plots 72 numbered. Cycle track/footpath route amended.	02/06/05
H	Proposed landscaping indicated.	12/10/04
G	Plots 25-27 & 35/36 revised to comply with Local Authority's requirements.	07/10/04
F	Revised in accordance with Local Authority's requirements.	09/09/04
D	Revised in accordance with Local Authority's requirements.	04/08/04
C	Revised in accordance with Local Authority's requirements.	19/07/04
B	Landscape amended.	13/02/04
A	Landscape amended.	06/10/03

Neath Port Talbot  
Caster - Nedd Port  
TOWN AND COUNTRY PLANNING  
APPROVED

*[Signature]*  
G. WHITE  
Head of Planning

P/2003/1330  
AMENDED PLANS  
RECEIVED 3<sup>rd</sup> JUN 05

**MARTIN HEALER**  
Development Services

Nodor House, South Road,  
Bridgend Industrial Estate,  
Bridgend, CF31 3SY

Tel:01656 668800 Fax:01656 655578  
e-mail mhds.design@virgin.net

Client: CUDDY	
Site: GLYN NEATH	
Drawing: SITE LAYOUT	
Scale: 1:500	
Date: February 2004	Drawing No.:
Designed By: JD	3174-10K
Checked By: MES	File name: T7

