

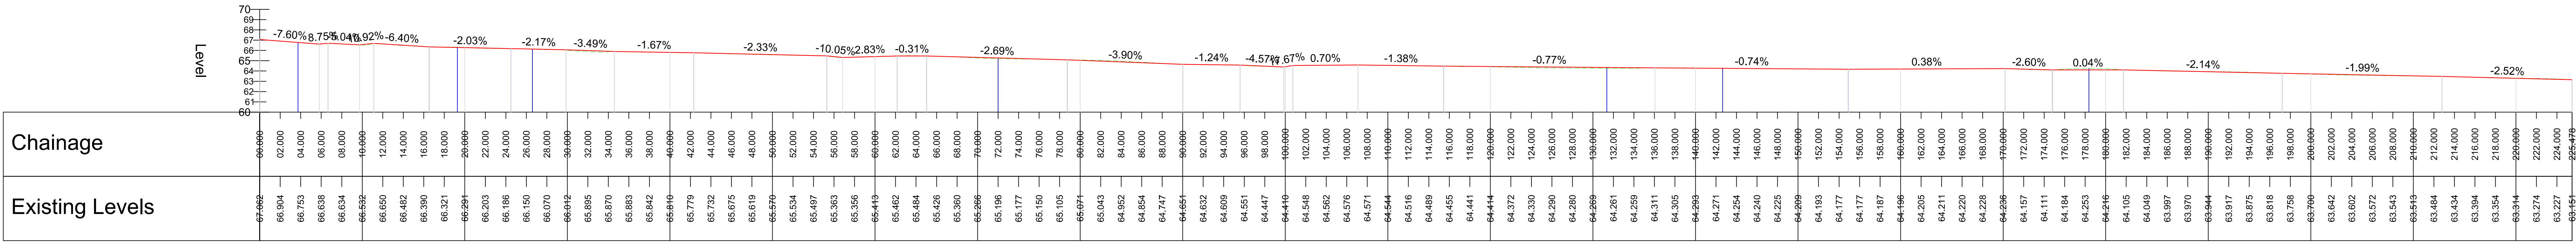




LOWER DITCH LONGSECTION
SCALE: H 1:250,V 1:250. DATUM: 60.000

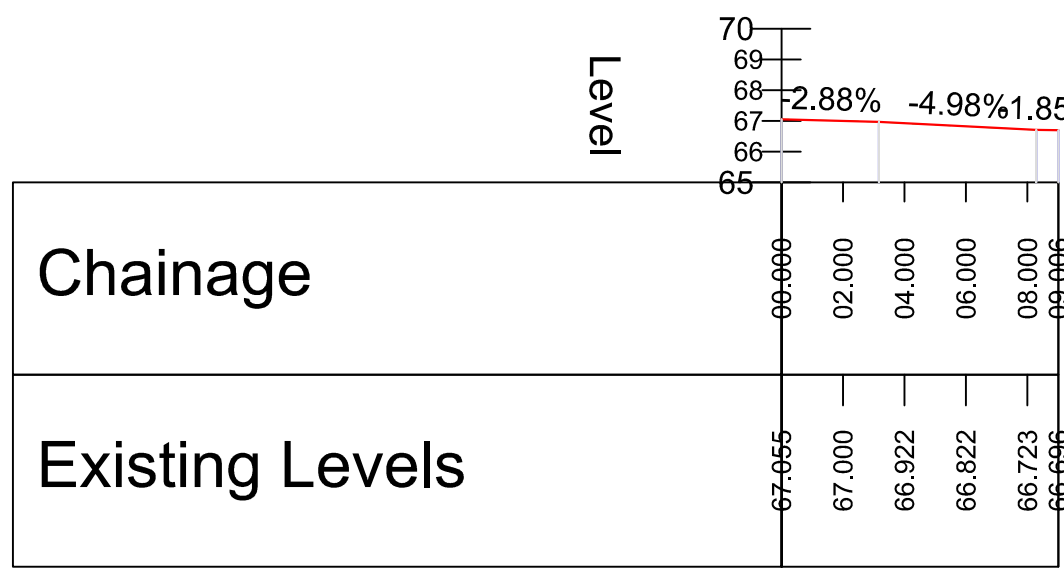

SOUTHERN MINOR DITCH CHANNEL 1 - LONGSECTION
SCALE: H 1:250,V 1:250. DATUM: 65.000

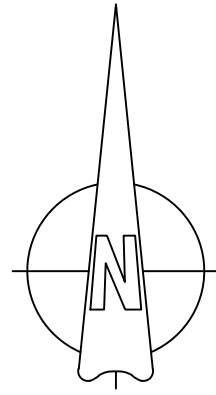

SOUTHERN MINOR DITCH CHANNEL 2 - LONGSECTION
SCALE: H 1:250,V 1:250. DATUM: 65.000

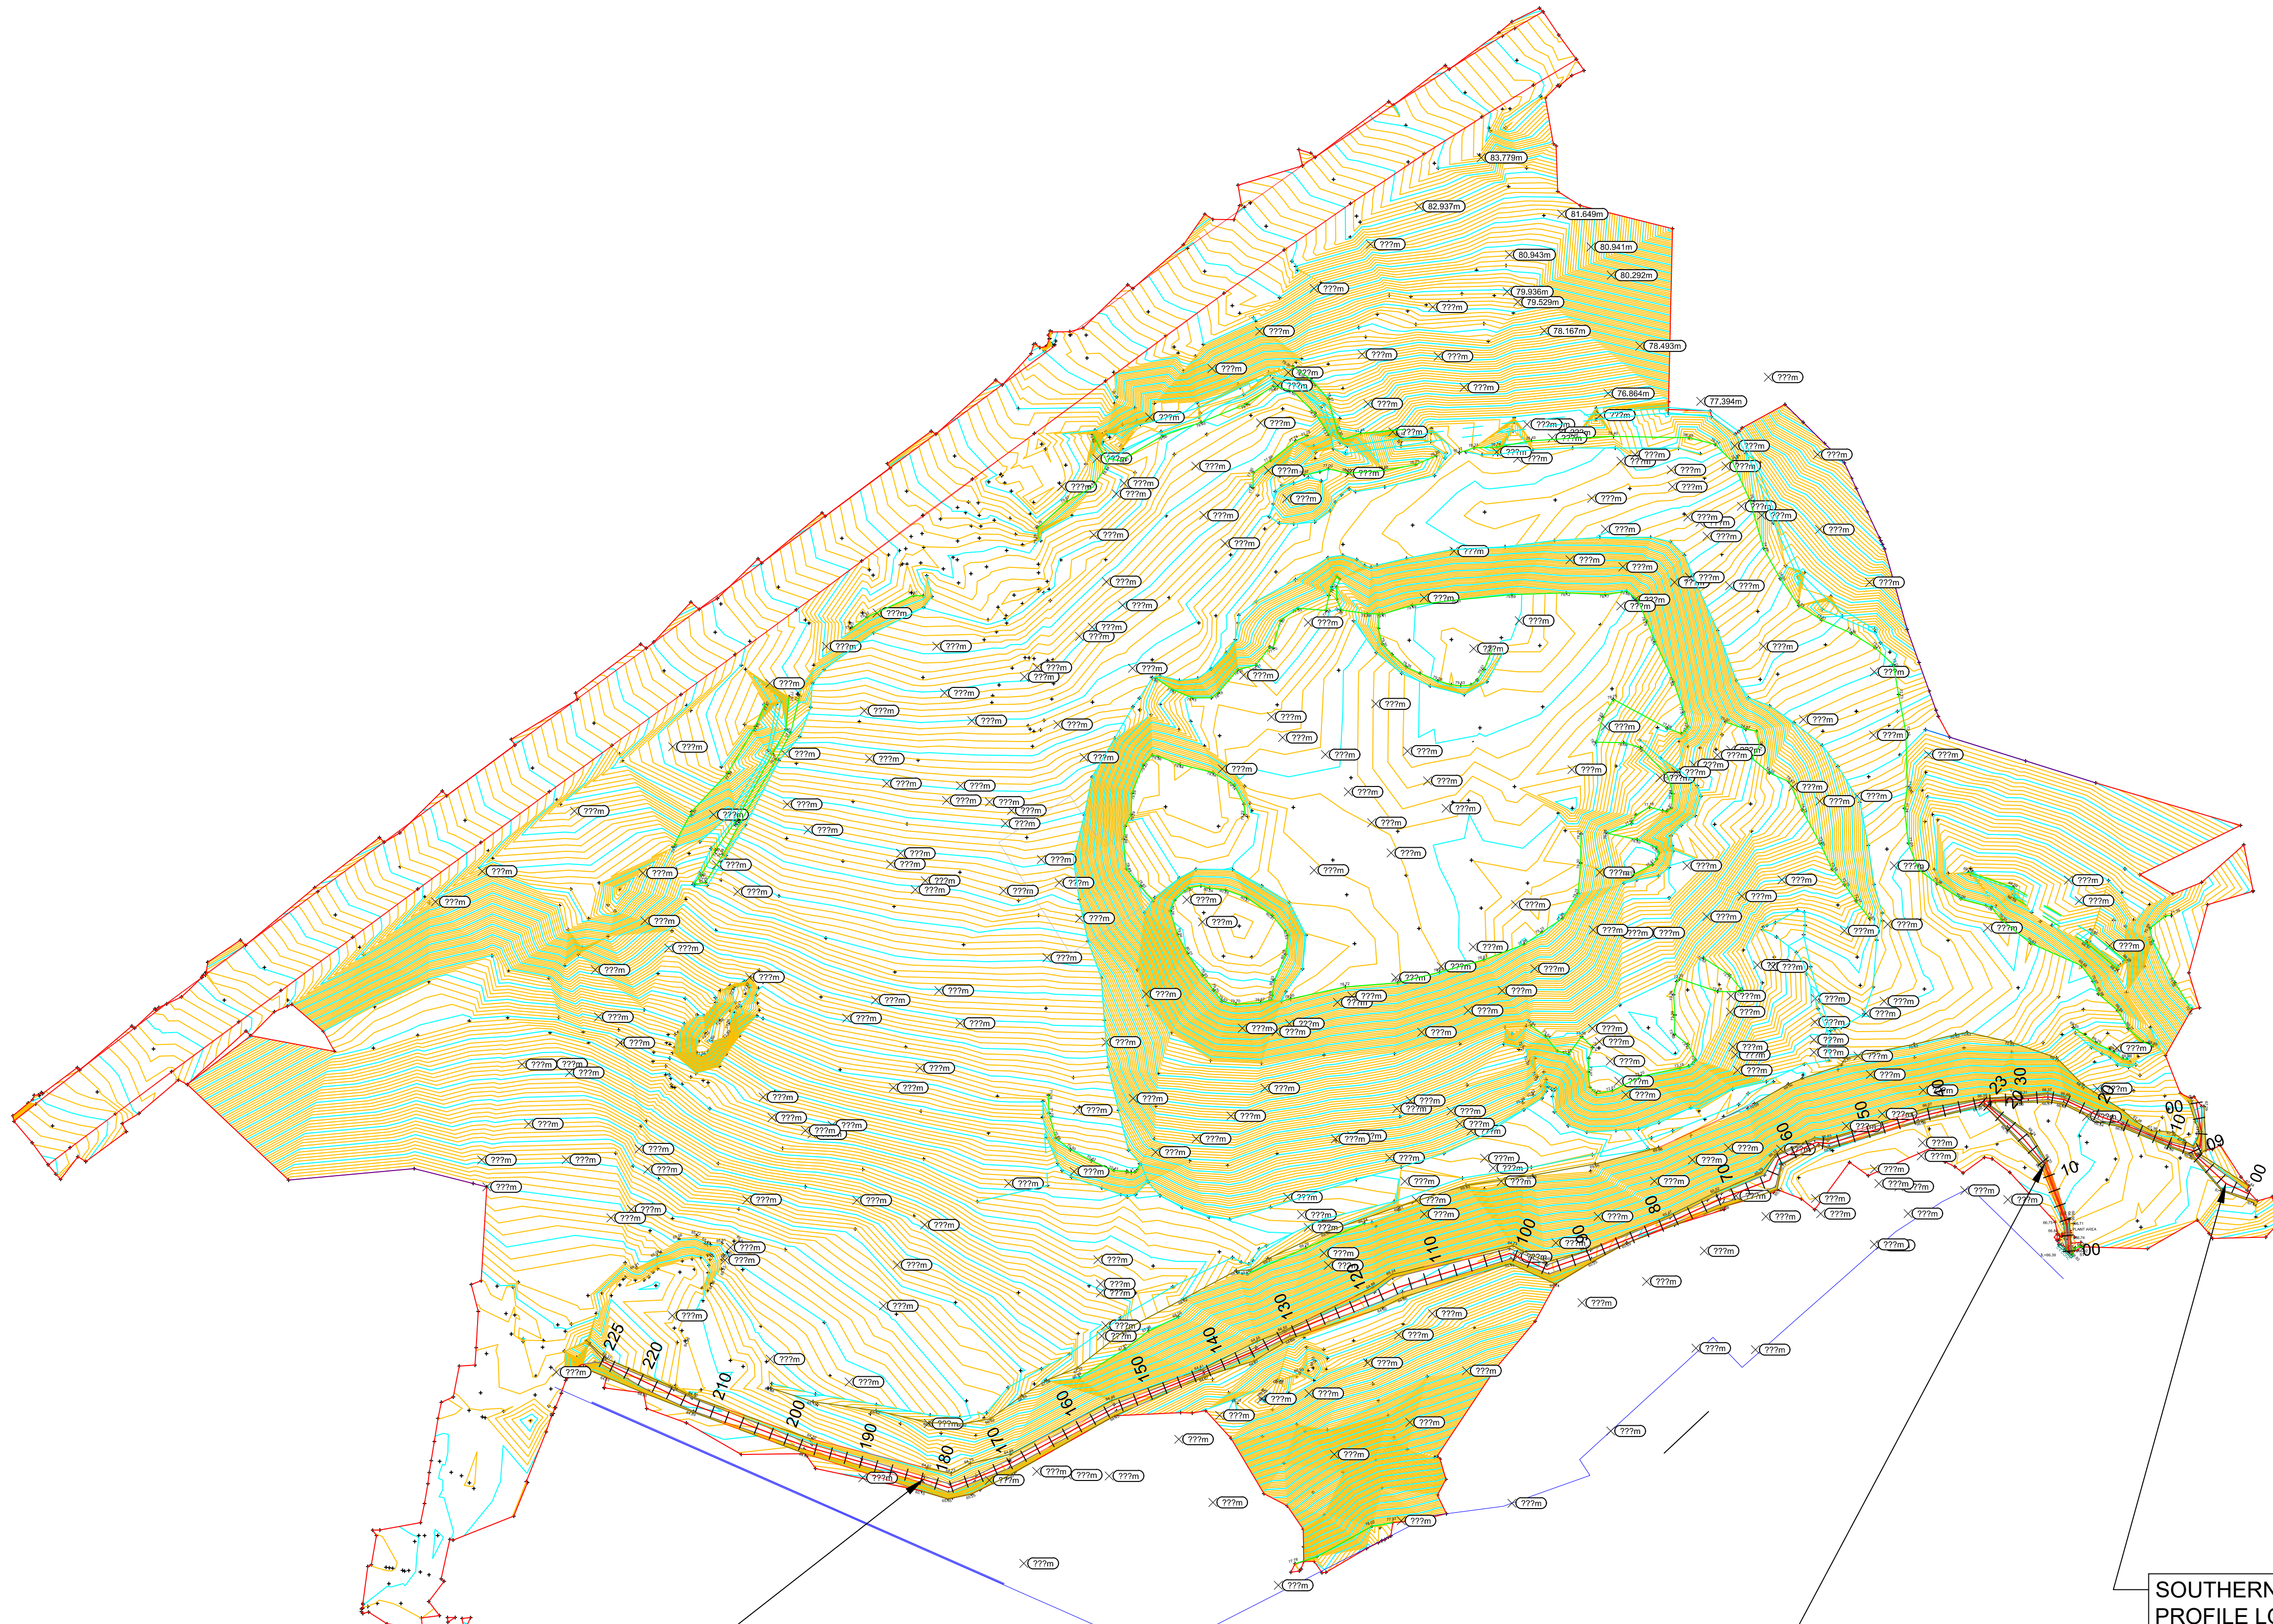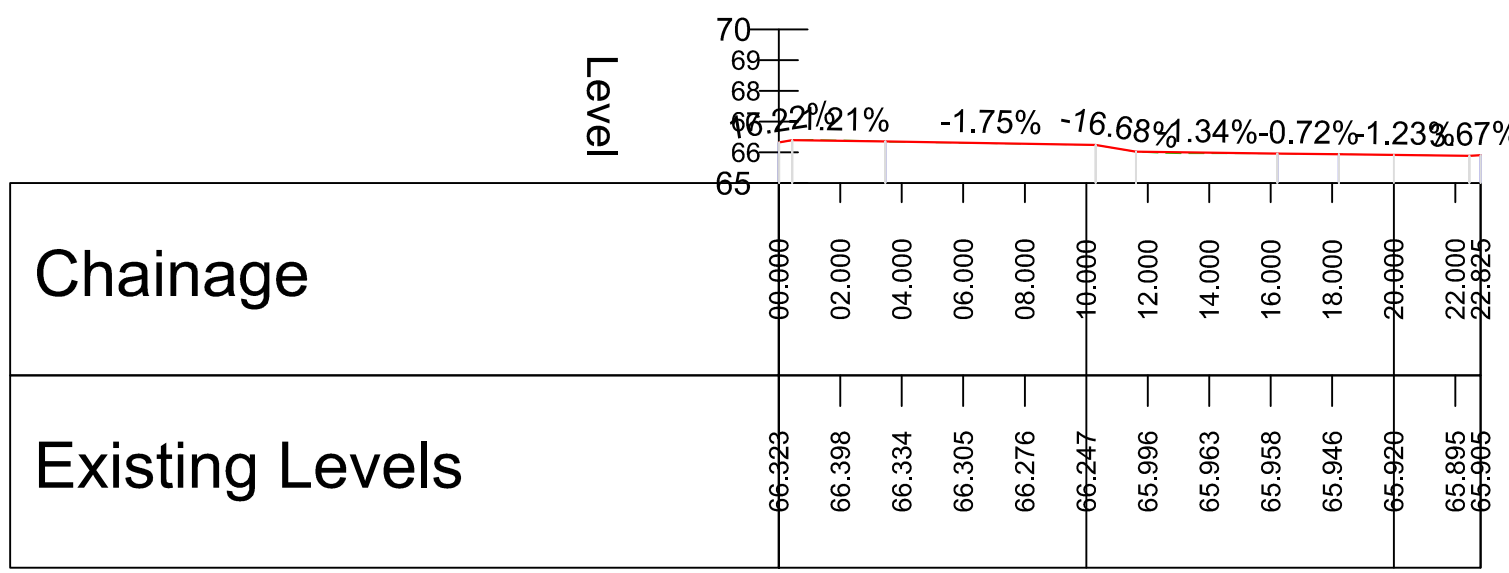

EXISTING DITCH PROFILE
LONGSECTION - 1:250

SOUTHERN MINOR DITCH CHANNEL 2
PROFILE LONGSECTION - 1:250

SOUTHERN MINOR DITCH CHANNEL 1
PROFILE LONGSECTION - 1:250

REV	DESCRIPTION	BY	DATE
001	PRELIMINARY		
CDGray			
5/6 Deryn Court, Wharfedale Road, Pennywell, Cardiff, CF23 7HB Tel: 02920 733181 Web: www.cdgray.co.uk			
ENZO HOMES			
HEOL Y GLYN GLYNNEATH			
EXISTING WATERCOURSE LONGSECTIONS			
Drawn	RE	17/09/2020	9610
Scale	1:250	SK04	