


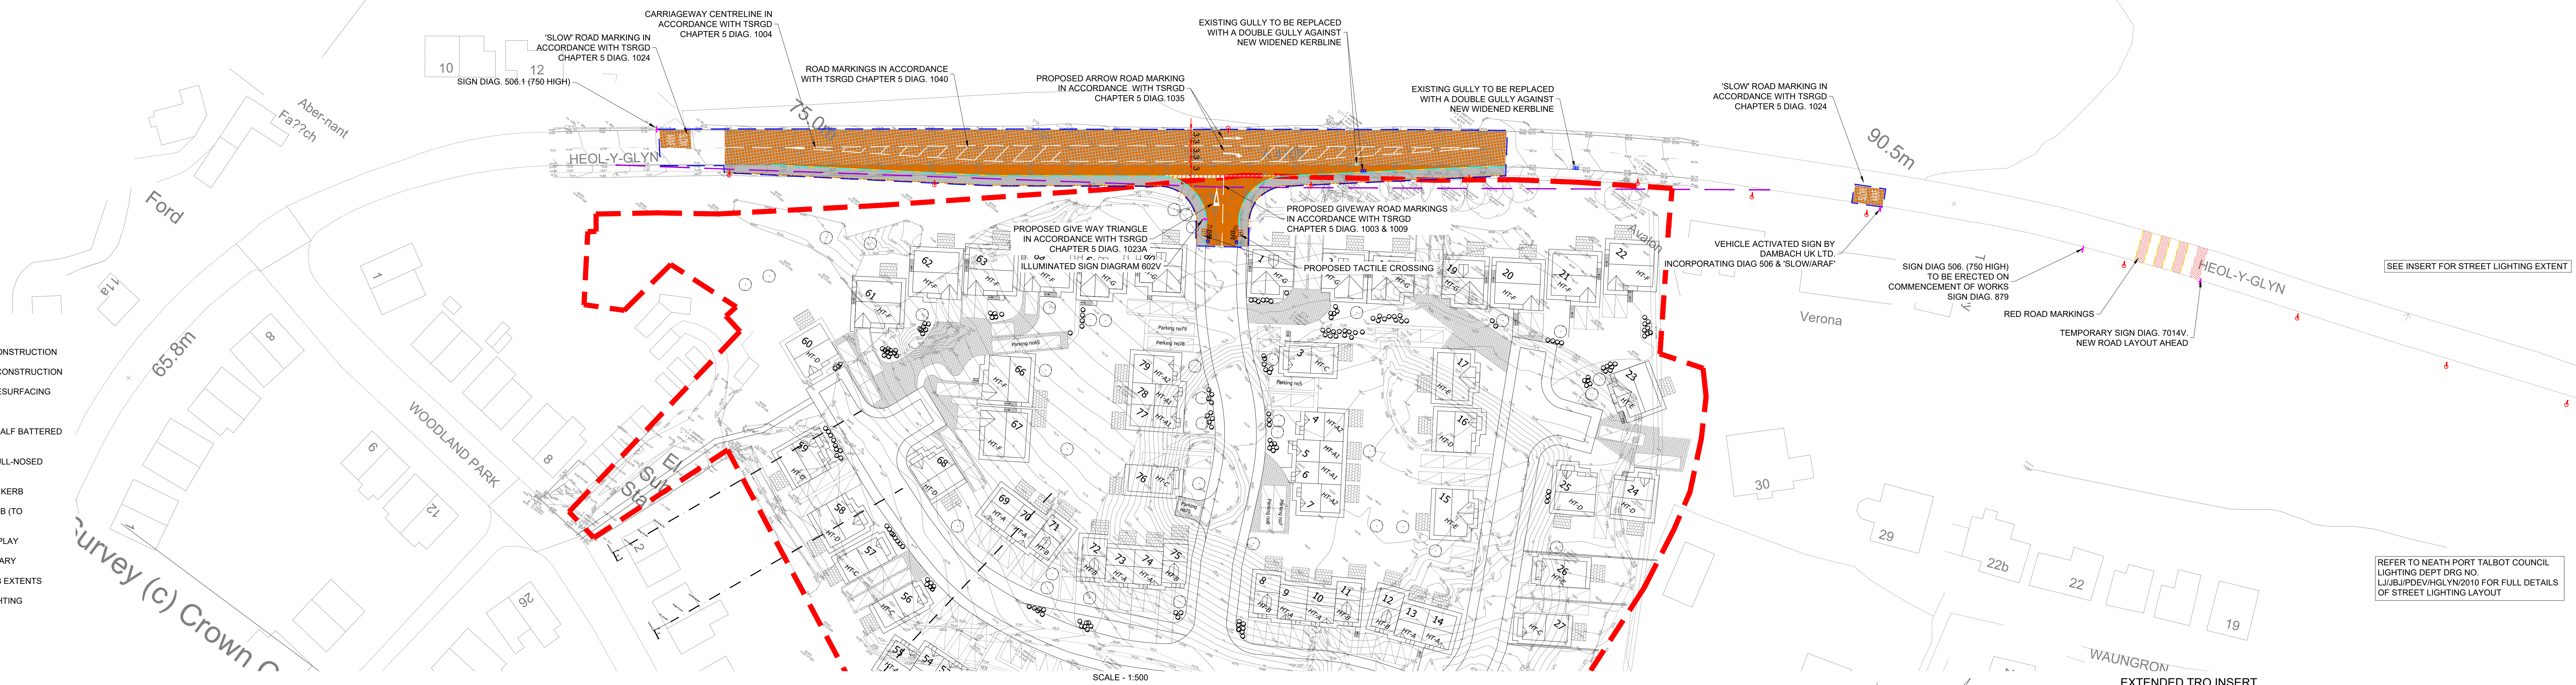


Diagram illustrating the detail of a single sign post foundation. The foundation is made of Grade ST4 Concrete. The sign post is embedded in the concrete. The foundation has a total depth of D and a top layer of 150mm. The sign post has a diameter of 150mm. The foundation is shown in three views: a front view (square with side Y), a side view (rectangle with height X), and a top view (circle with diameter Y). The foundation is labeled "GRADE ST4 CONCRETE".

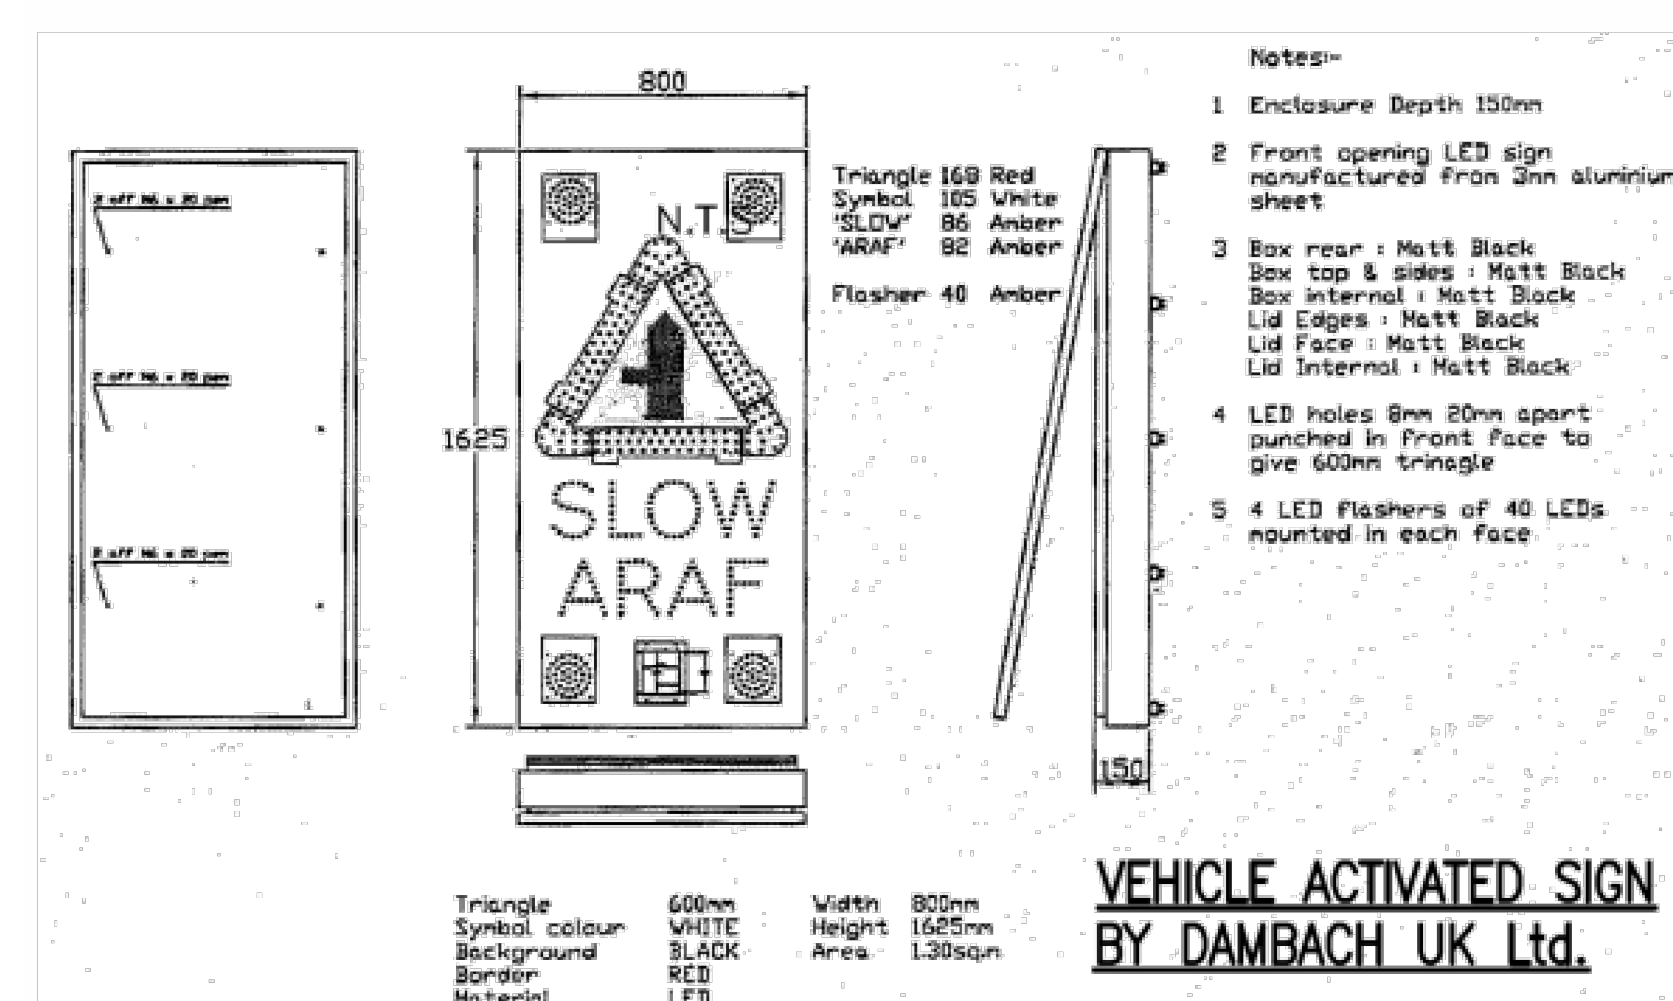

VEHICLE ACTIVATED SIGN
BY DAMBACH UK Ltd.

REV	DESCRIPTION	BY	DATE
status			
FOR APPROVAL			
 CD Gray CIVIL & STRUCTURAL ENGINEERS 5-6 Deryn Court, Wharfedale Road, Pentworth, Cardiff, CF23 7HB Tel: 02920 733111 Web: www.cdgray.co.uk			
client			
ENZO HOMES			
project			
HEOL Y GLYN GYLNNEATH			
drawing title			
SECTION 278 TROLAYOUT			
drawn	GJ	title	RE
date drawn	26.10.2020		project no.
scale	1:500		107
			rev.
			P1