



SECTION 278 HIGHWAY LAYOUT

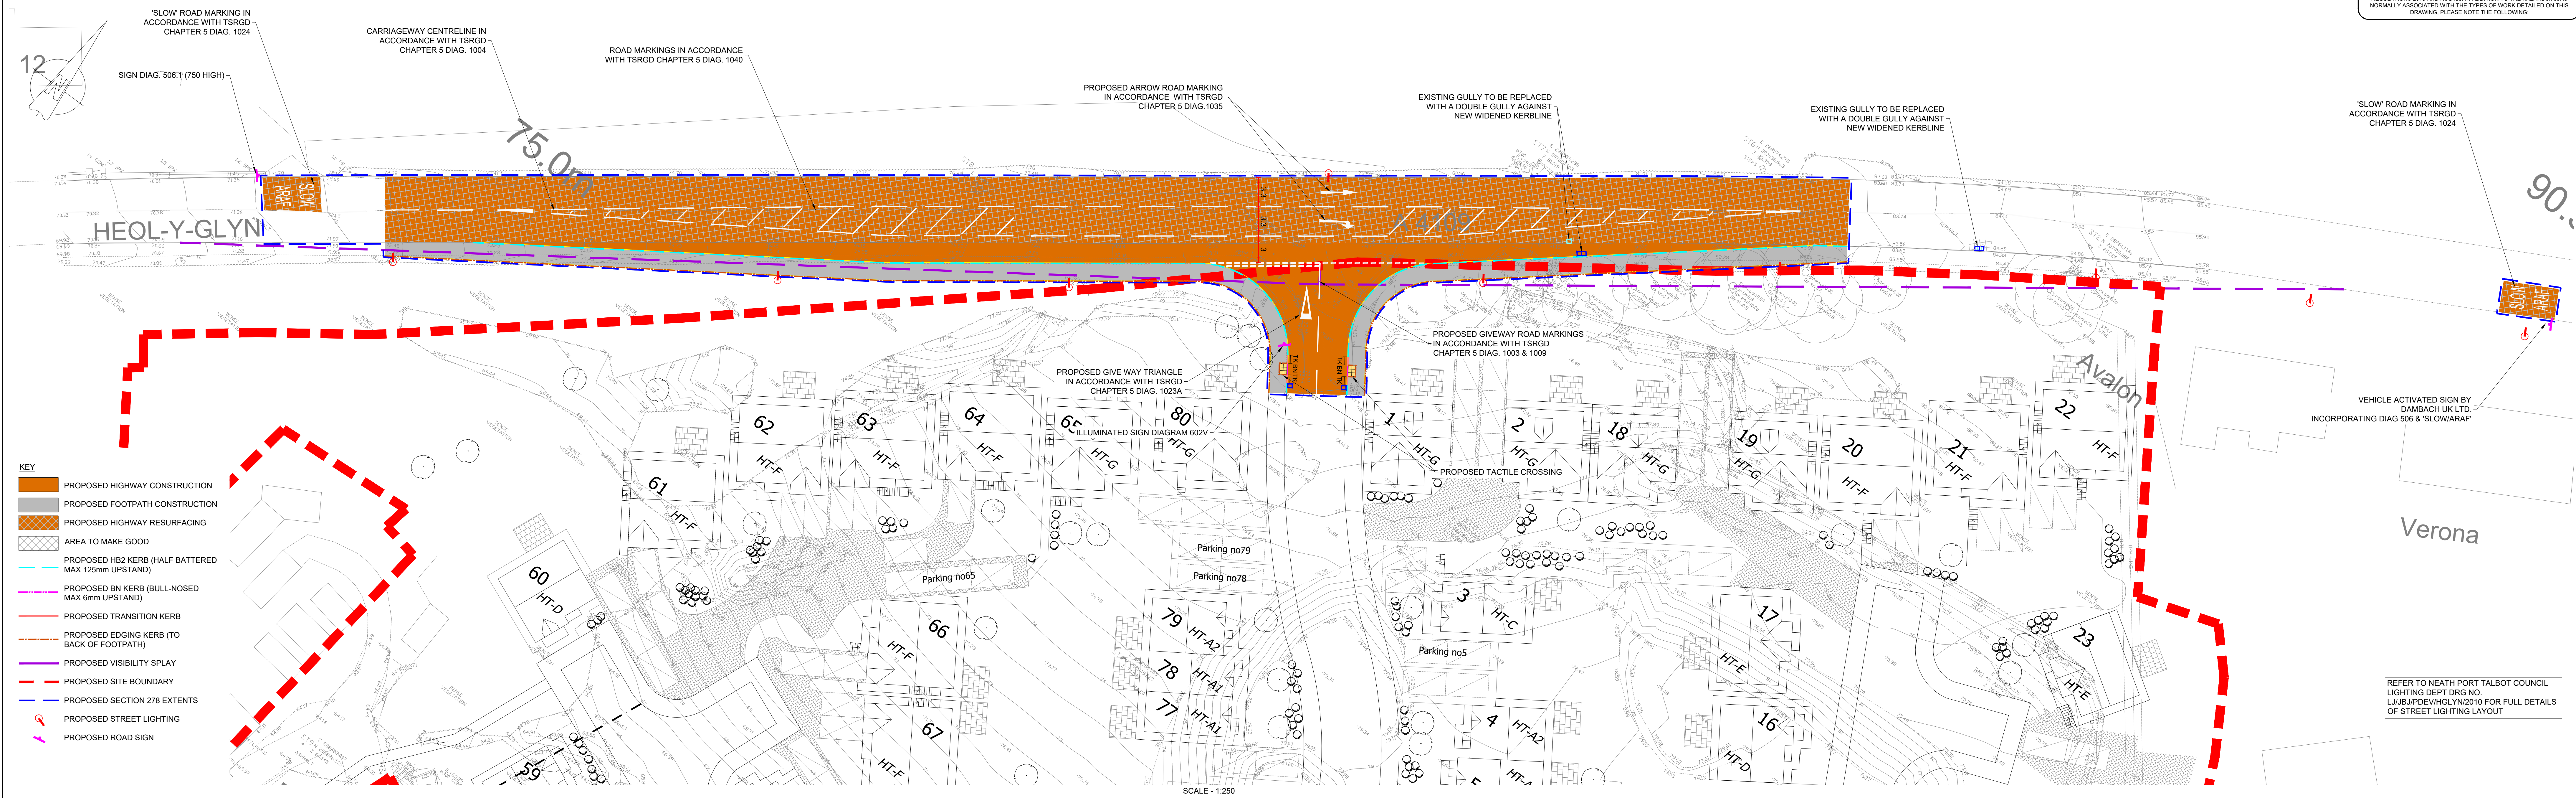

EXISTING HIGHWAY LAYOUT

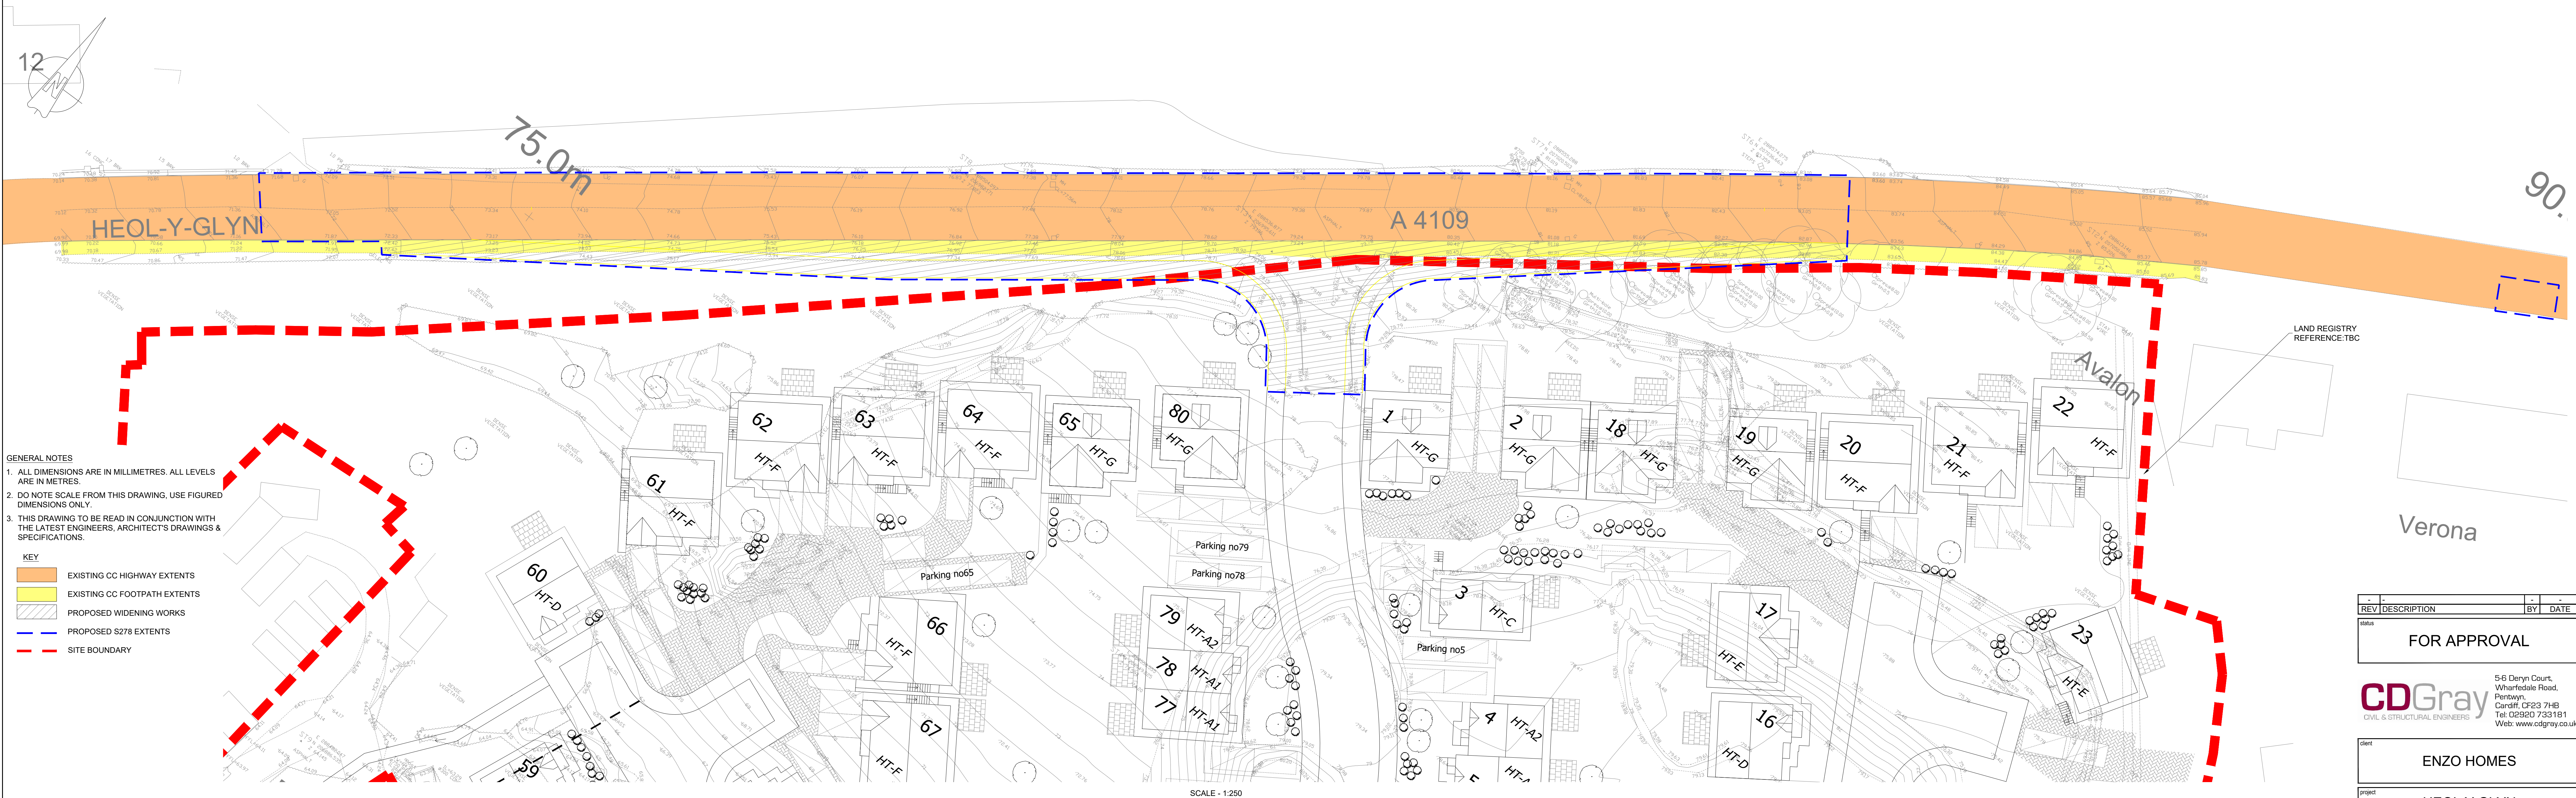

GENERAL NOTES

1. ALL DIMENSIONS ARE IN MILLIMETRES. ALL LEVELS ARE IN METRES.
2. DO NOT SCALE FROM THIS DRAWING, USE FIGURED DIMENSIONS ONLY.
3. THIS DRAWING TO BE READ IN CONJUNCTION WITH THE LATEST ENGINEERS, ARCHITECT'S DRAWINGS & SPECIFICATIONS.

KEY

	EXISTING CC HIGHWAY EXTENTS
	EXISTING CC FOOTPATH EXTENTS
	PROPOSED WIDENING WORKS
	PROPOSED S278 EXTENTS
	SITE BOUNDARY

REV	DESCRIPTION	BY	DATE
-----	-------------	----	------

status

FOR APPROVAL

CDGray
CIVIL & STRUCTURAL ENGINEERS

5-6 Deryn Court,
Wharfedale Road,
Pentwyn,
Cardiff, CF23 7HB
Tel: 02920 733181
Web: www.cdgray.co.uk

ENZO HOMES

project.

HEOL Y GLYN
GYLNNEATH

drawing title

SECTION 278
HIGHWAY LAYOUT

drawn	GJ	chd	RE	project no.	9610
date drawn	26.10.2020	diag. no.	105	rev.	P1
scale	1:250				
(B4)					